





# Alma Park Pavilion Upgrade Design

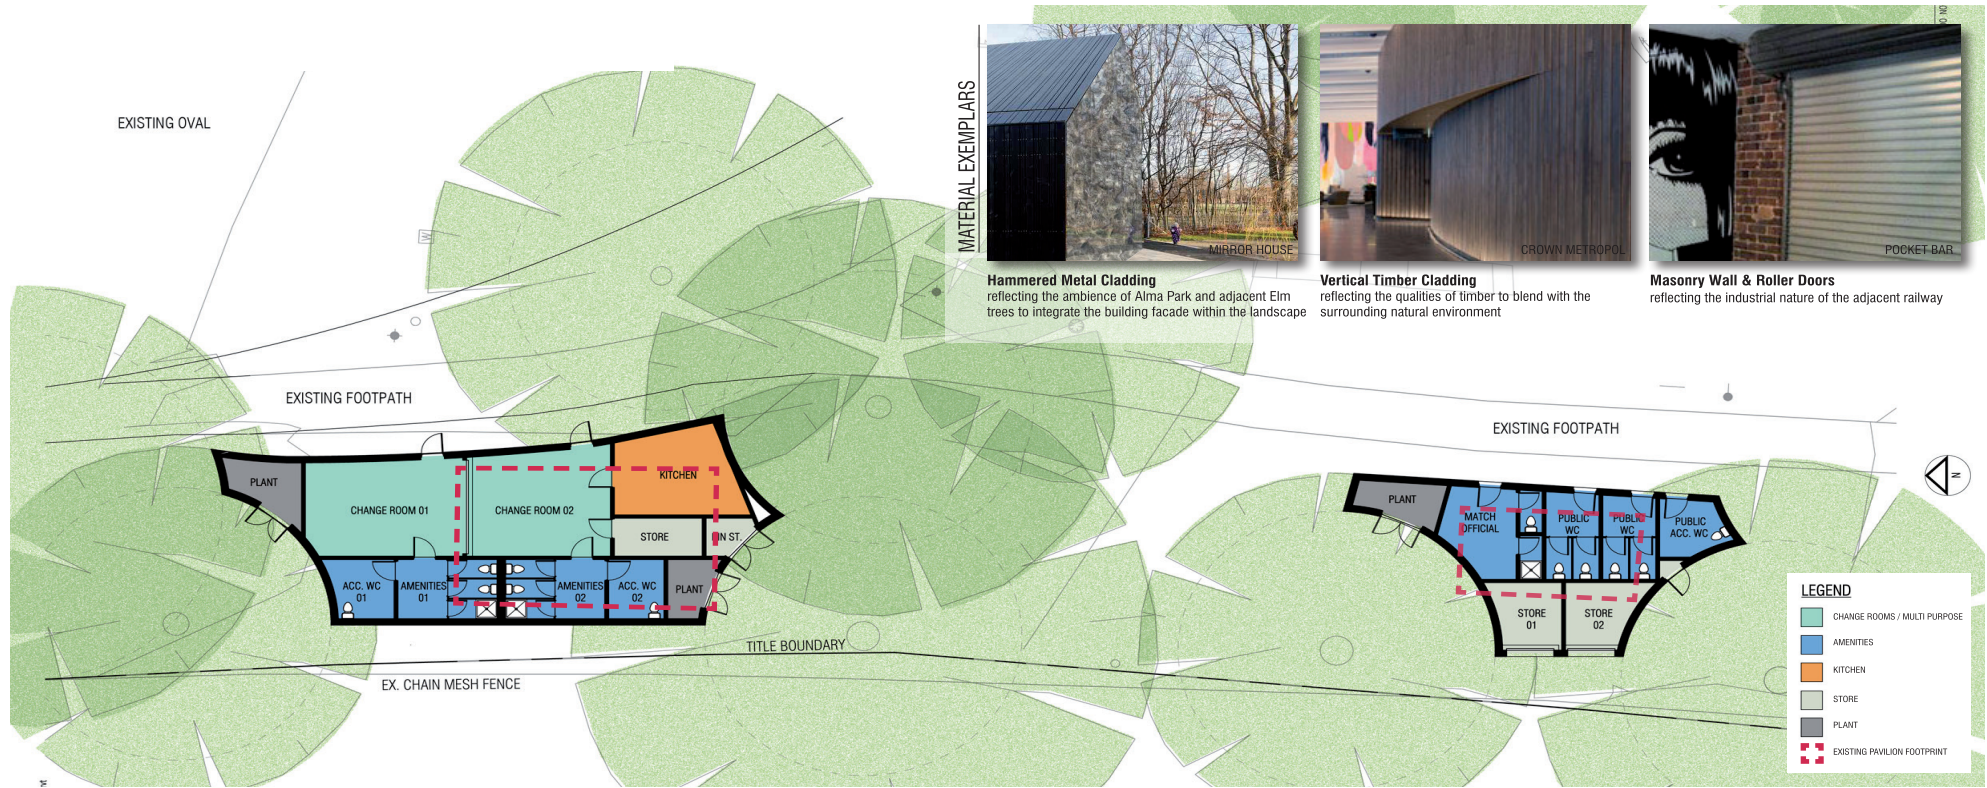

PROPOSED SITE PLAN - Existing & New Building Footprints

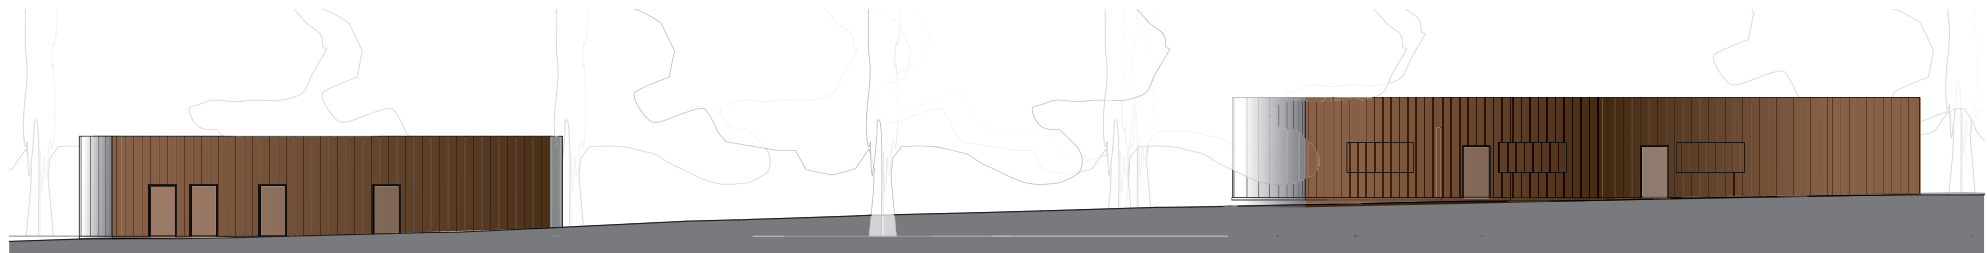

PROPOSED EAST ELEVATION